

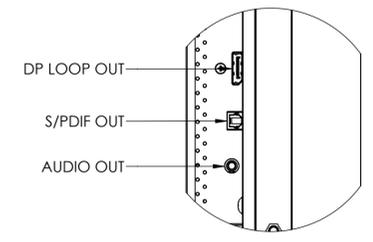






REVISION HISTORY					
ECO	ZONE	REV.	DESCRIPTION	DATE	APPR'D

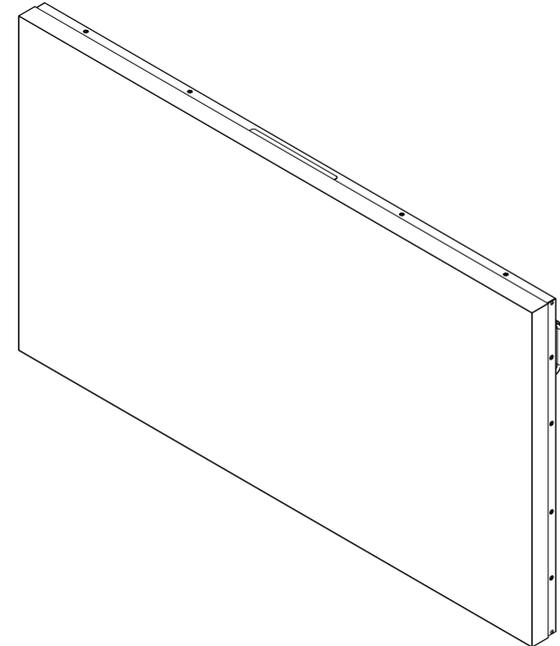


DETAIL A
SCALE 1 : 2

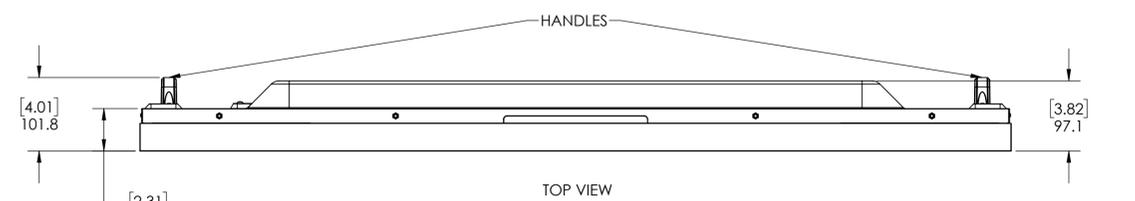

TOP VIEW

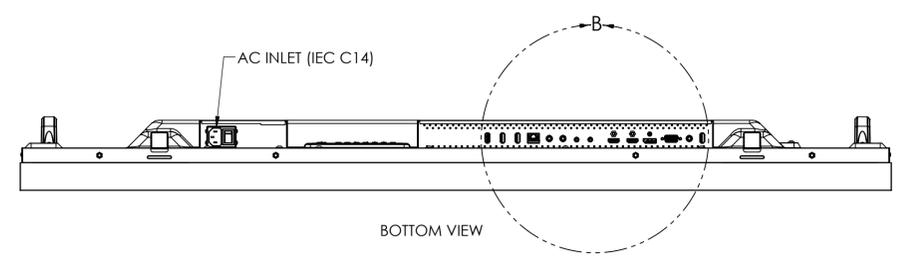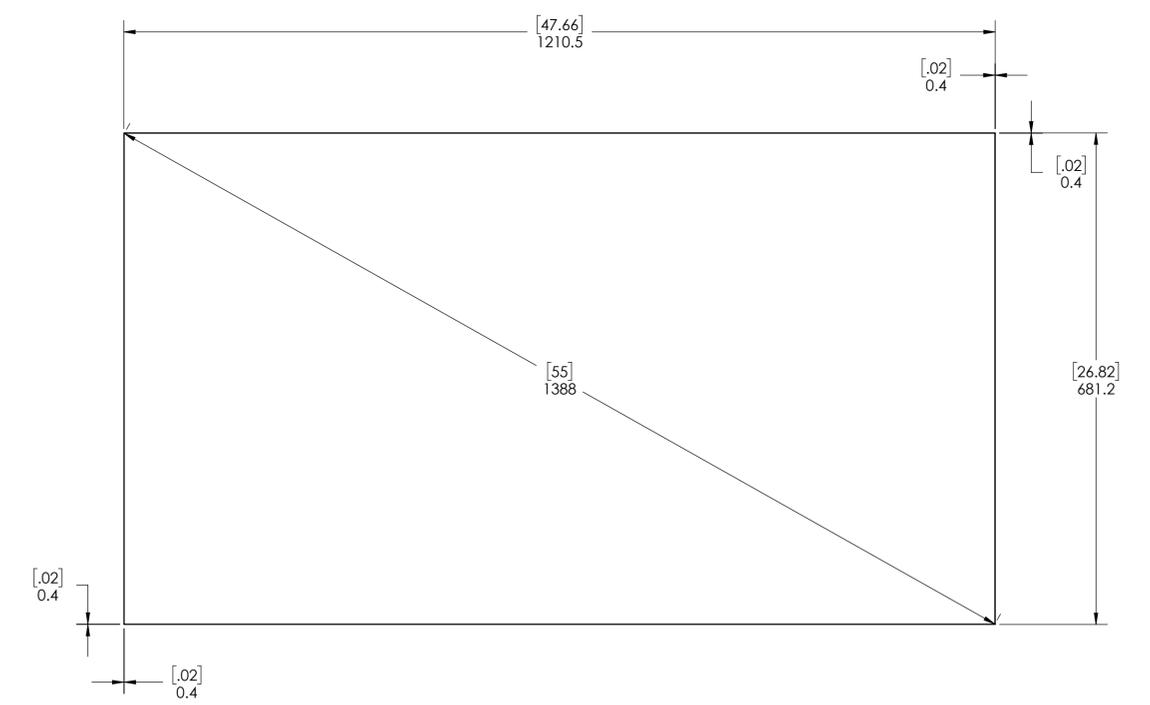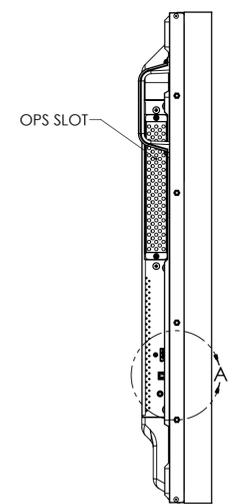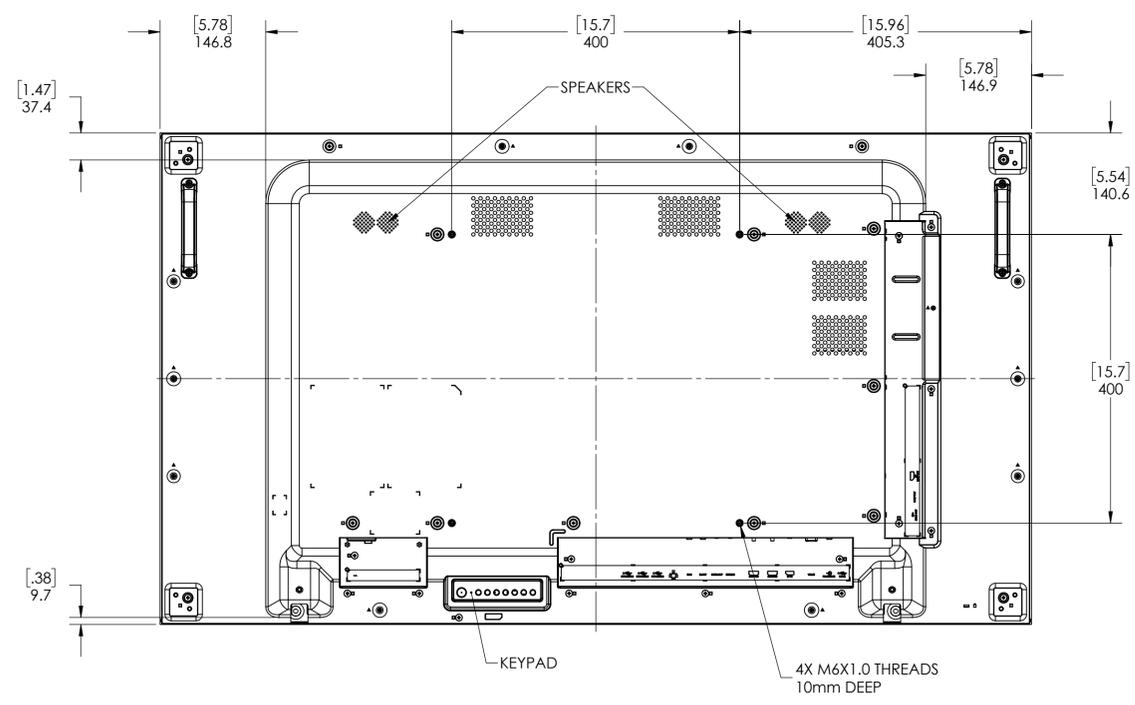

BOTTOM VIEW

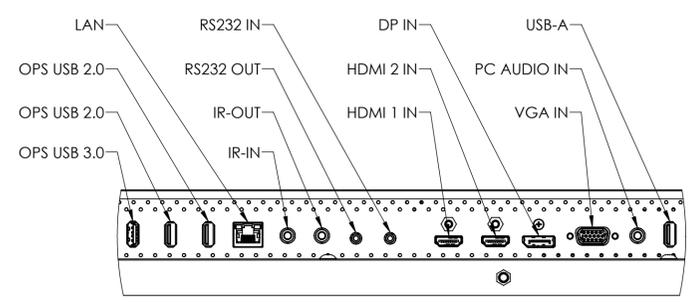


DETAIL B
SCALE 1 : 2



1. SPECIFICATIONS SUBJECT TO CHANGE WITHOUT NOTICE.
 2. KEEP PERFORMANCE AREAS CLEAR FOR VENTILATION.
 3. PORTRAIT ORIENTATION IS ROTATED 90° CLOCKWISE AS VIEWED FROM THE FRONT.
- NOTES: UNLESS OTHERWISE SPECIFIED.

UNLESS OTHERWISE SPECIFIED DIMENSIONS ARE IN MILLIMETERS (INCHES)		ENGR BY		 PLANAR SYSTEMS, INC. 1195 NE COMPTON DRIVE HILLSBORO, OR 97006 USA
TOLERANCES:		CHECKED BY	MRW	
X= ±1	XX= ±.25	USED ON	20JUL21	TITLE
.X= ±.5	∠= ±1°	DIMENSIONING AND TOLERANCING PER ASME Y14.5M-1994		VM55MX/LX-M2
THIRD ANGLE PROJECTION		MATERIAL		SIZE
		FINISH		D
				PART NO
				-
				DRAWING NO
				VM55MX/LX-M2 OUTLINE
				REV
				A
SCALE	1:5	DO NOT SCALE	SHEET	1 OF 3



THIS DRAWING CONTAINS INFORMATION PROPRIETARY TO PLANAR SYSTEMS, INC. ANY REPRODUCTION IN PART OR WHOLE WITHOUT THE WRITTEN PERMISSION OF PLANAR SYSTEMS IS PROHIBITED. THIS DRAWING IS SUPPLIED FOR INFORMATION, IDENTIFICATION, ENGINEERING, EVALUATION, AND/OR INSPECTION PURPOSES ONLY AND MAY NOT BE USED AS BASIS FOR THE MANUFACTURING OF PRODUCTS OR THE FURNISHING OF SERVICES TO PLANAR SYSTEMS OR TO ANY THIRD PARTY UNLESS AUTHORIZED IN WRITING BY PLANAR SYSTEMS.

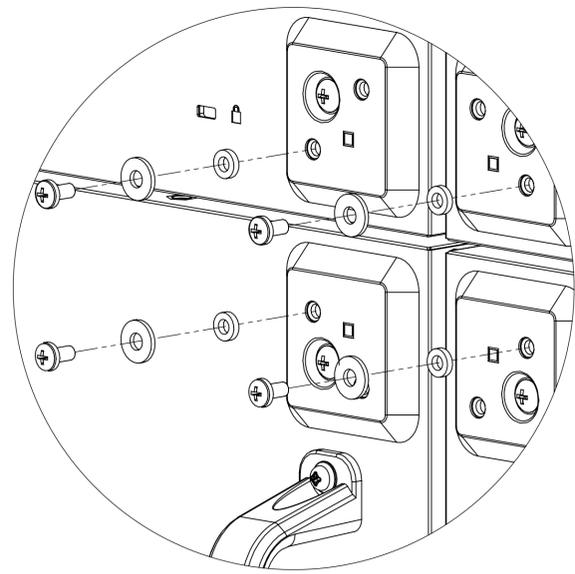

DETAIL C

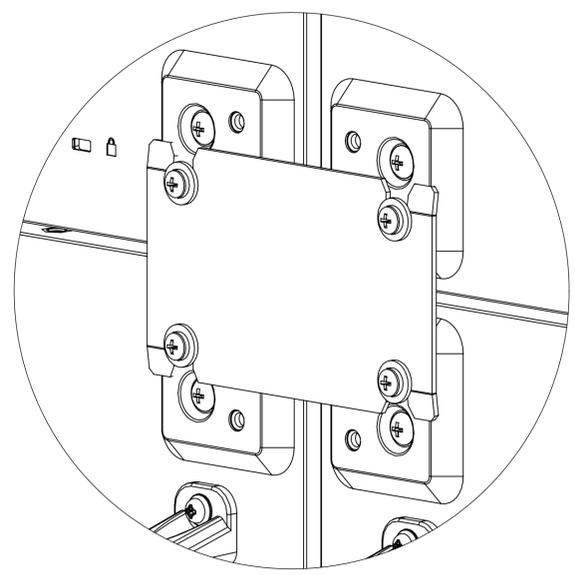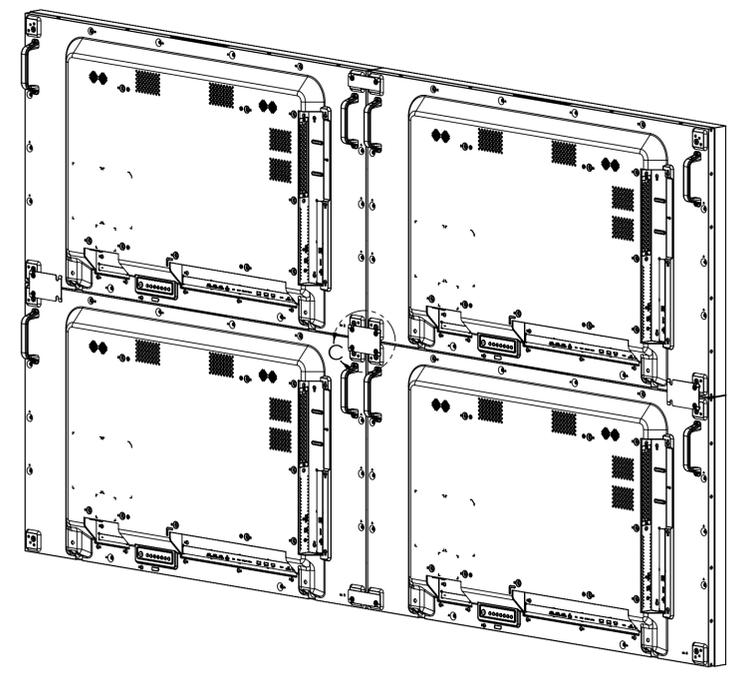


DETAIL C
ALIGNMENT HARDWARE INSTALLED

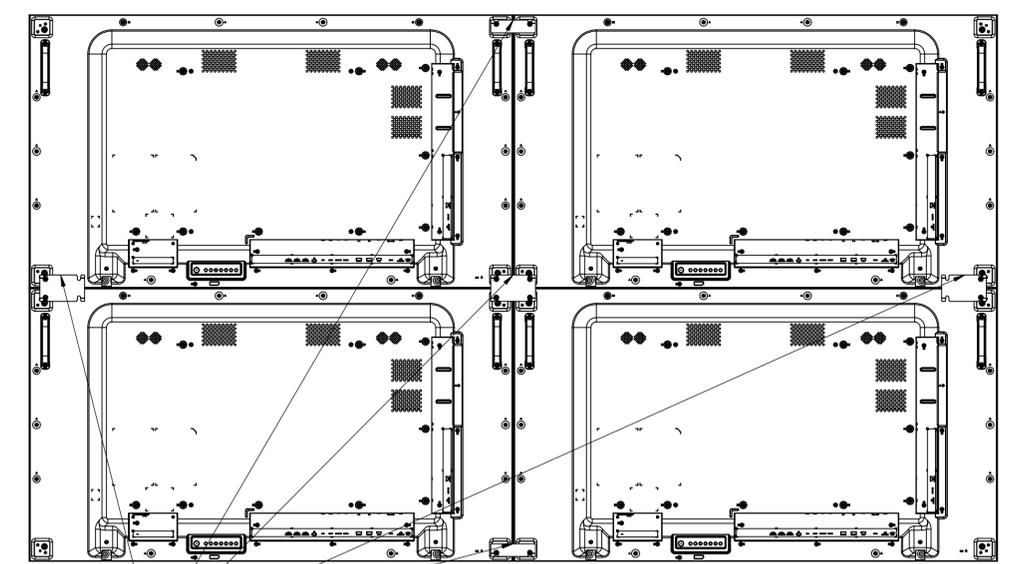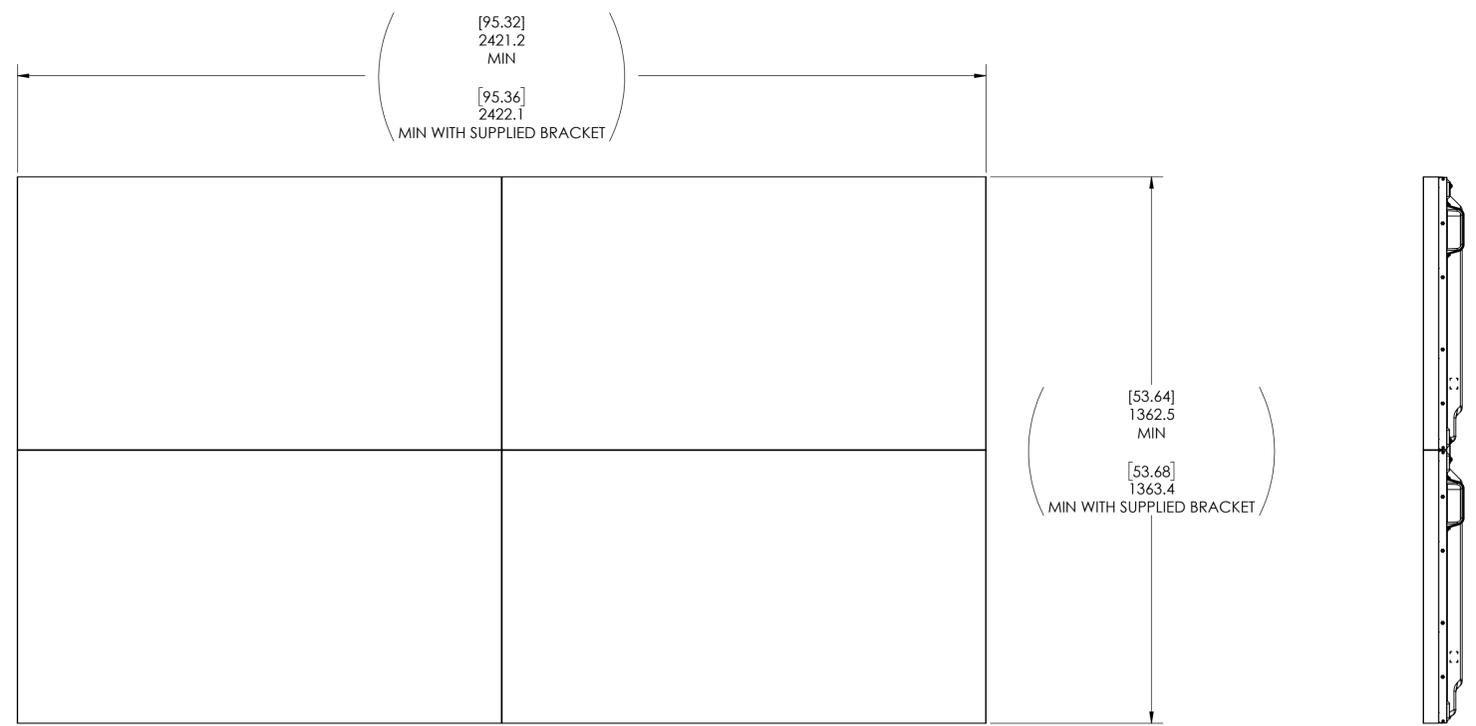



ALIGNMENT BRACKETS

5. RECOMMENDED 1.0mm GAP BETWEEN DISPLAYS.
 4. ALIGNMENT HARDWARE IS ATTACHED PRIOR TO PANEL INSTALLATION. BRACKET IS INSTALLED AFTER TWO HORIZONTAL PANELS HAVE BEEN MOUNTED. ADDITIONAL PANELS SLIDE INTO PLACE.
 3. ALIGNMENT BRACKETS SHOWN ARE USED ON NON ADJUSTABLE MOUNTS. HALF BRACKETS ARE USED ACROSS THE TOP AND BOTTOM OF VIDEO WALL WHERE PANELS INTERSECT. FULL BRACKETS ARE USED AT ALL OTHER PANEL INTERSECTIONS.
 2. KEEP PERFORATION AREAS CLEAR FOR VENTILATION.
 1. SPECIFICATIONS SUBJECT TO CHANGE WITHOUT NOTICE.
- NOTES: UNLESS OTHERWISE SPECIFIED.



TRIM INSTALLATION

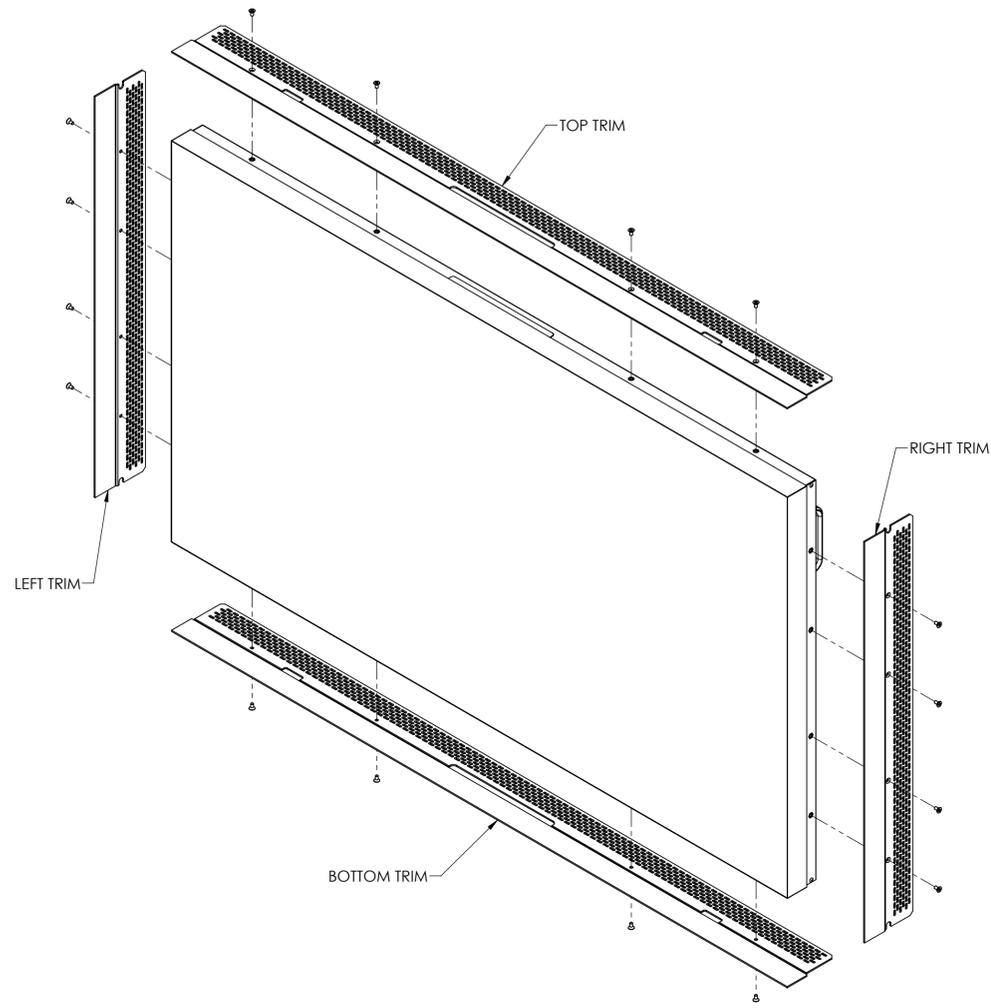

LANDSCAPE: TOP/BOTTOM
PORTRAIT: LEFT/RIGHT

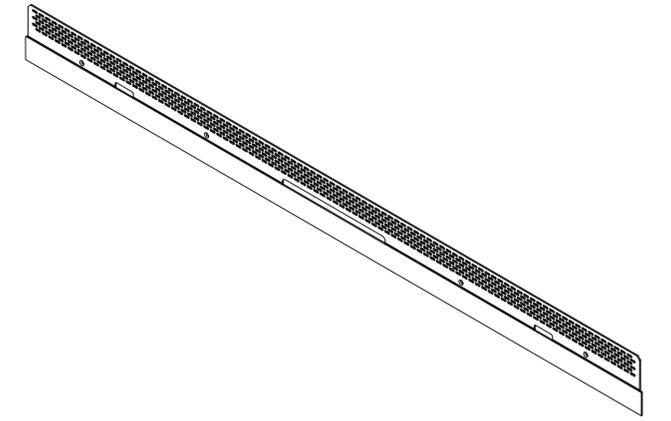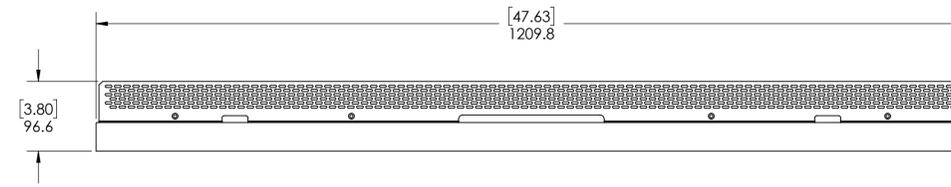

LANDSCAPE: LEFT/RIGHT
PORTRAIT: TOP/BOTTOM

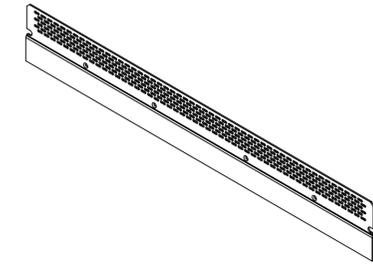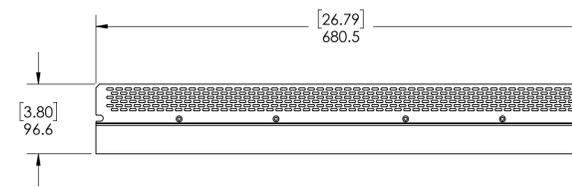

- 3. TOP, BOTTOM, LEFT, AND RIGHT TRIM ADD APPROXIMATELY 2.0mm TO DISPLAY DIMENSION.
 - 2. KEEP PERFORATION AREAS CLEAR FOR VENTILATION.
 - 1. SPECIFICATIONS SUBJECT TO CHANGE WITHOUT NOTICE.
- NOTES: UNLESS OTHERWISE SPECIFIED.